

PROPOSED COMPOSITE BUILDING PLAN OF "AL AMEEN COLLEGE OF EDUCATION, PAPURI" ( COURSES-B.ED AND D.EL.ED), ADDRESS- VILL-PAPURI, P. O. PAPURI, P. S. NANOOR, DIST. BIRBHUM, RUN BY-"AL AMEEN EDUCATION COUNCIL", REGD. OFFICE- MILL -KHALATPUR, P. O. DIHIBHURSUT, P. S. UDAY NARAYANPUR, DIST. HOWRAH, (W.B.) PIN -712408


**LAND SCHEDULE**

PLOT NO -R/S/LR/DAG NO-1340, 1347-1348  
 KHATAN NO -287, 1933  
 SABEK-318, 158, 159, HAL-613, 11  
 MOUZA =PAPURI  
 J.L. NO -52  
 UNDER CHARKALGRAM GRAM  
 PANCHAYET, P. S. NANOOR, DIST. BIRBHUM, (W.B)  
 LAND AREA =100 DECIMAL

ALL DIMENSIONS ARE IN METERS UNLESS OTHERWISE SPECIFIED

**"AL-AMEEN COLLEGE OF EDUCATION, PAPURI"**  
 (COURSES- B.ED AND D.EL.ED)  
 ADDRESS :-  
 VILL-PAPURI, P. O. PAPURI,

P. S. NANOOR, DIST. BIRBHUM (W.B)

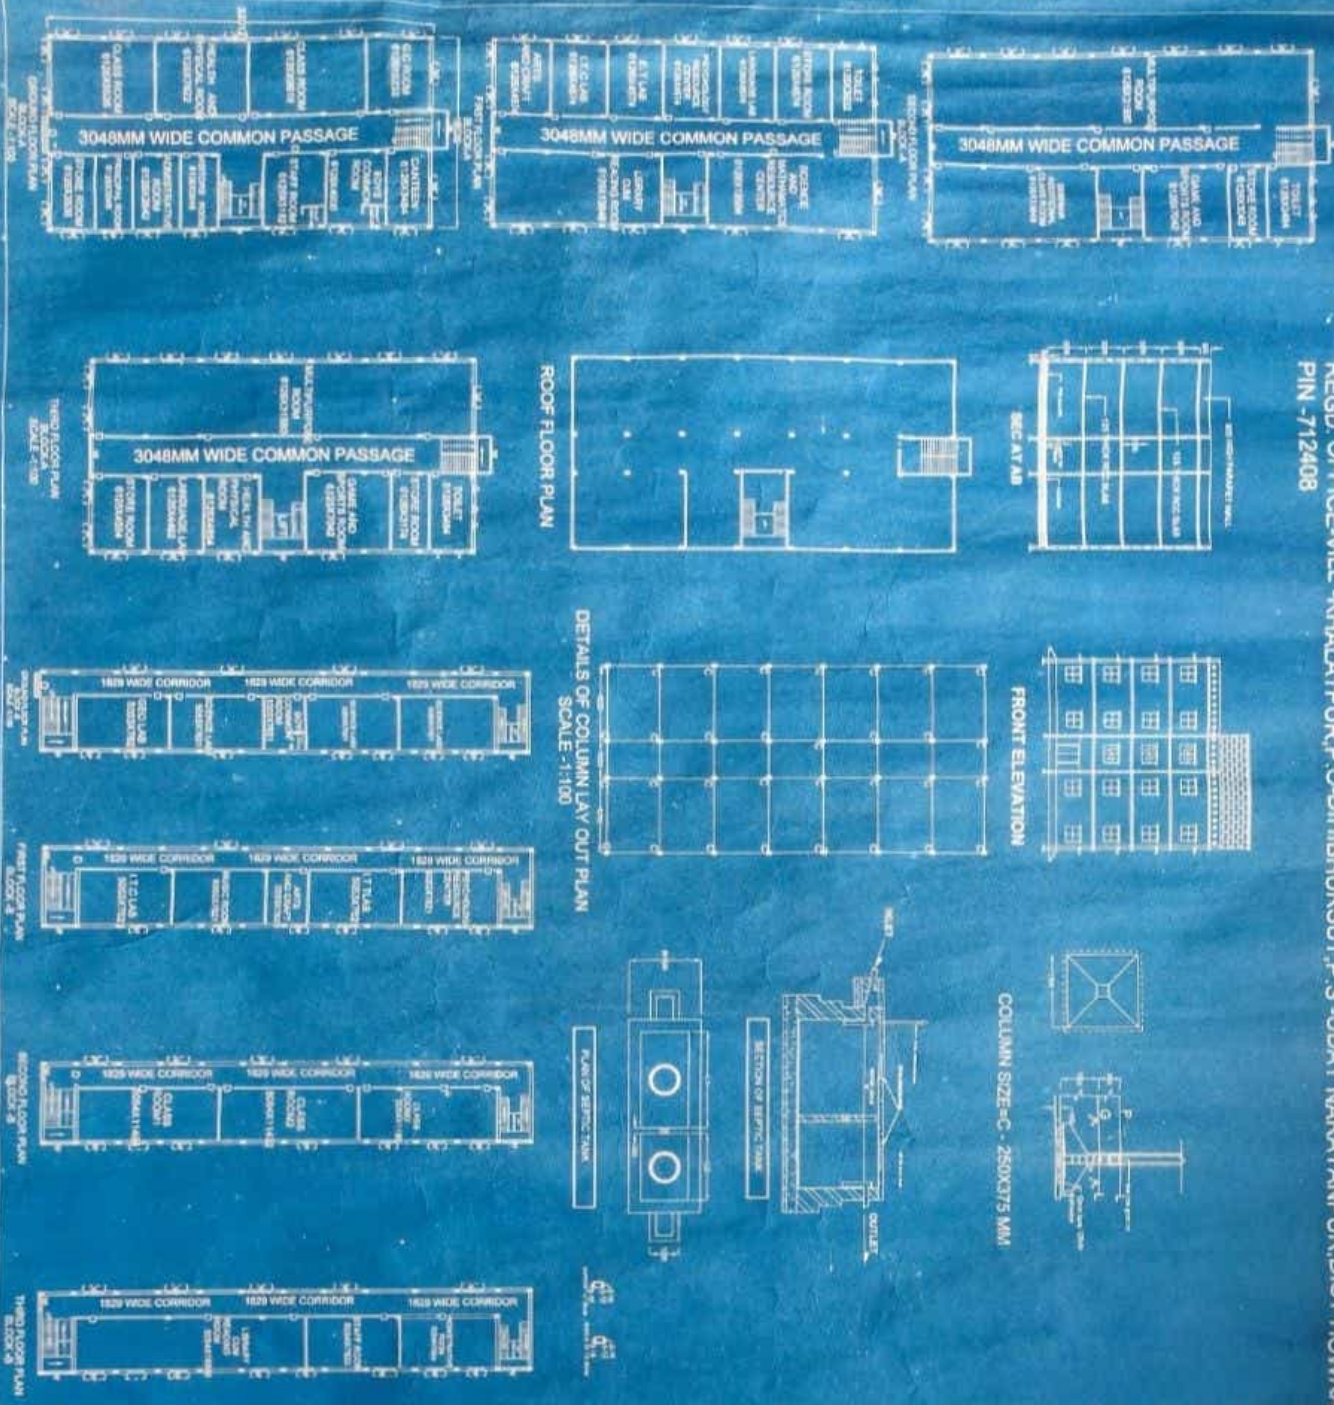

Drawn By :-  
 Signature of owner:  
 Approved By :-

